
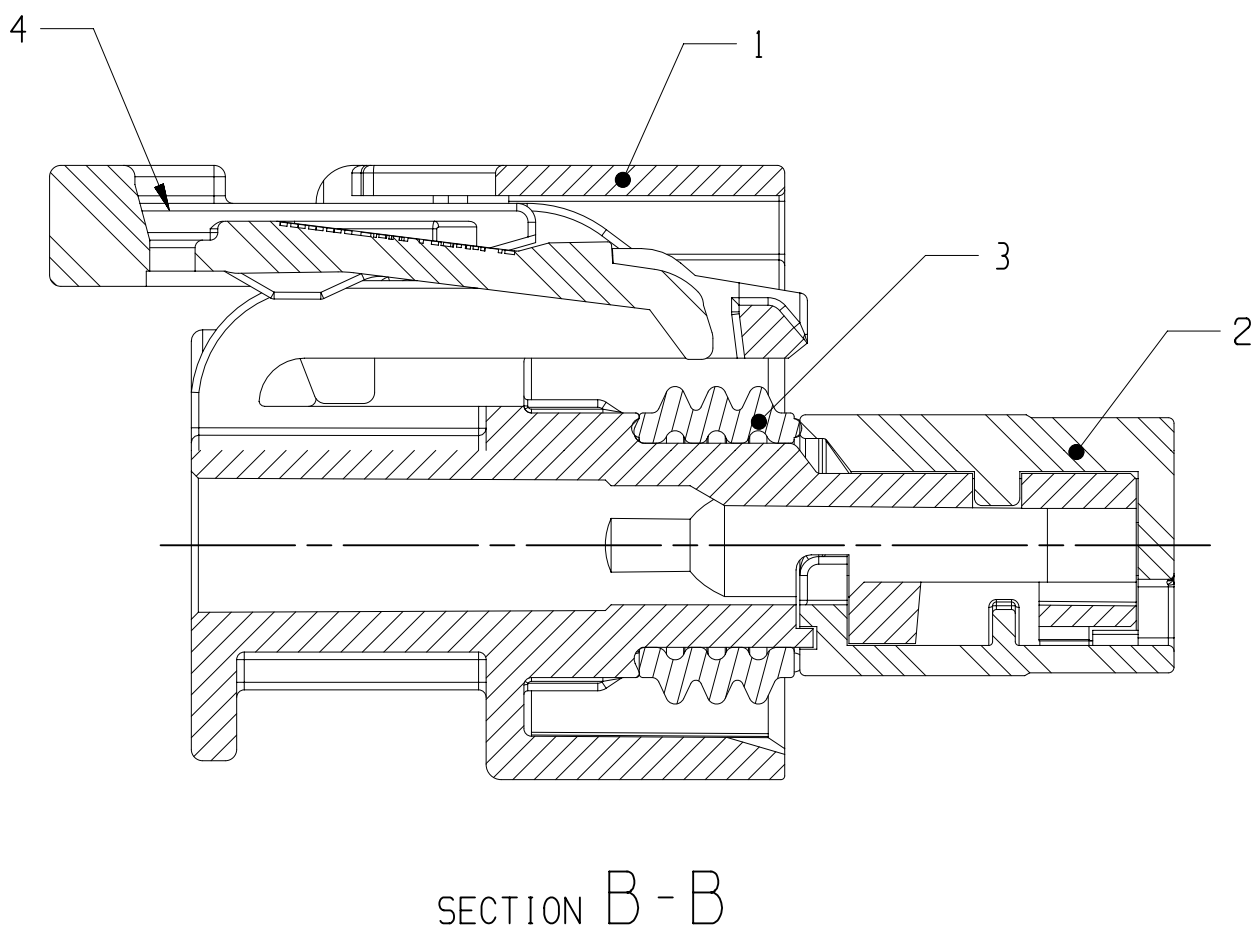
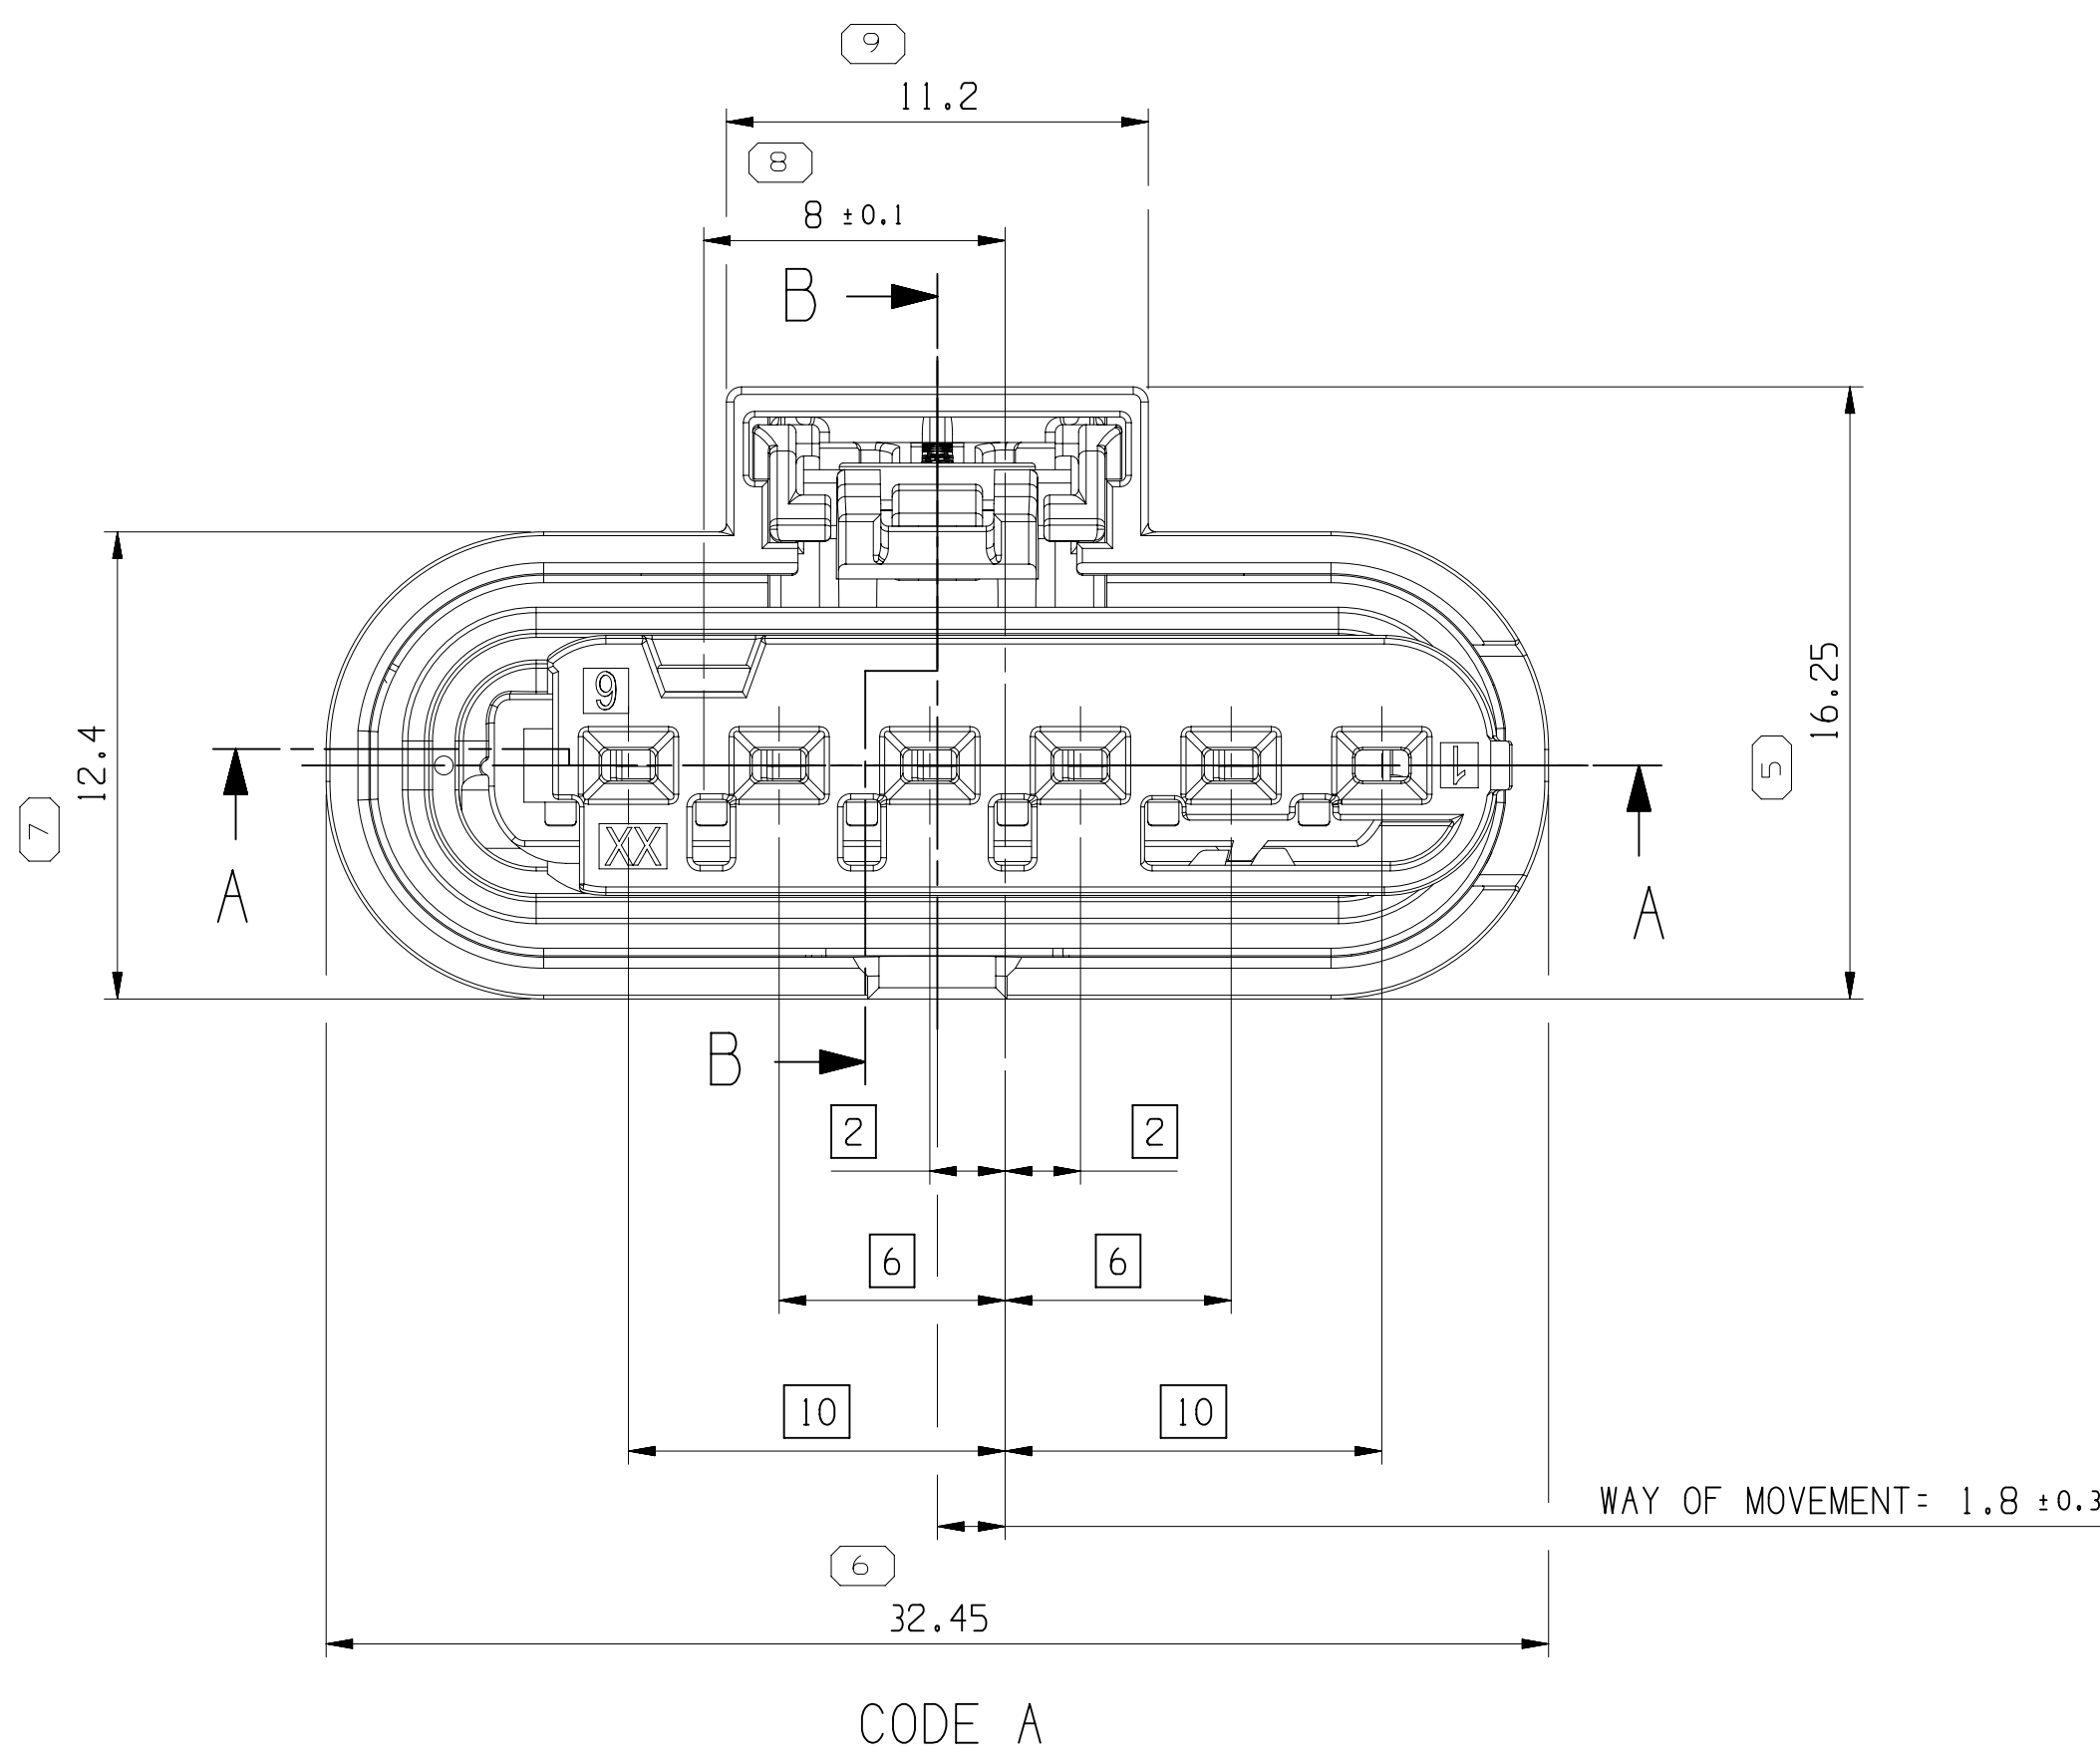
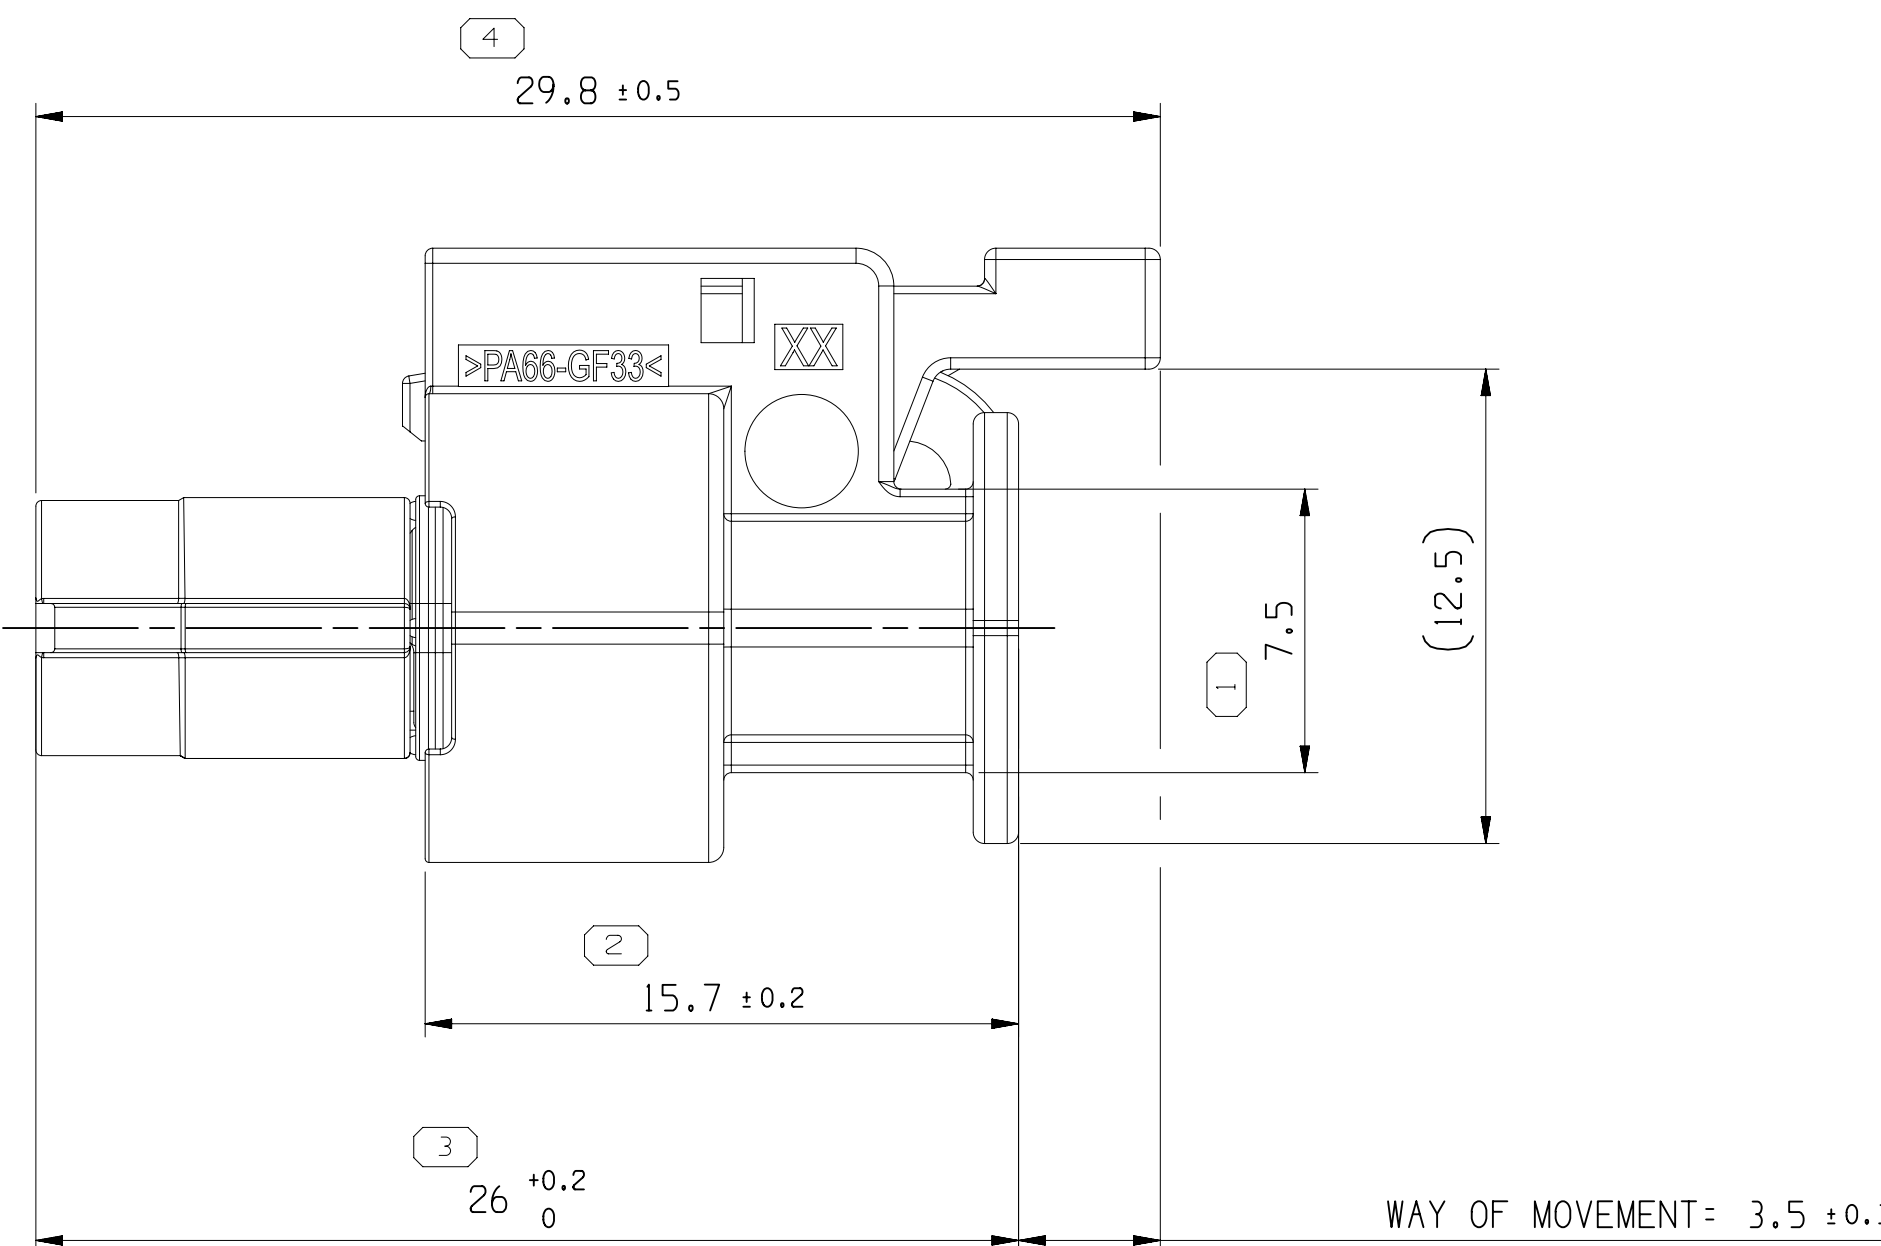
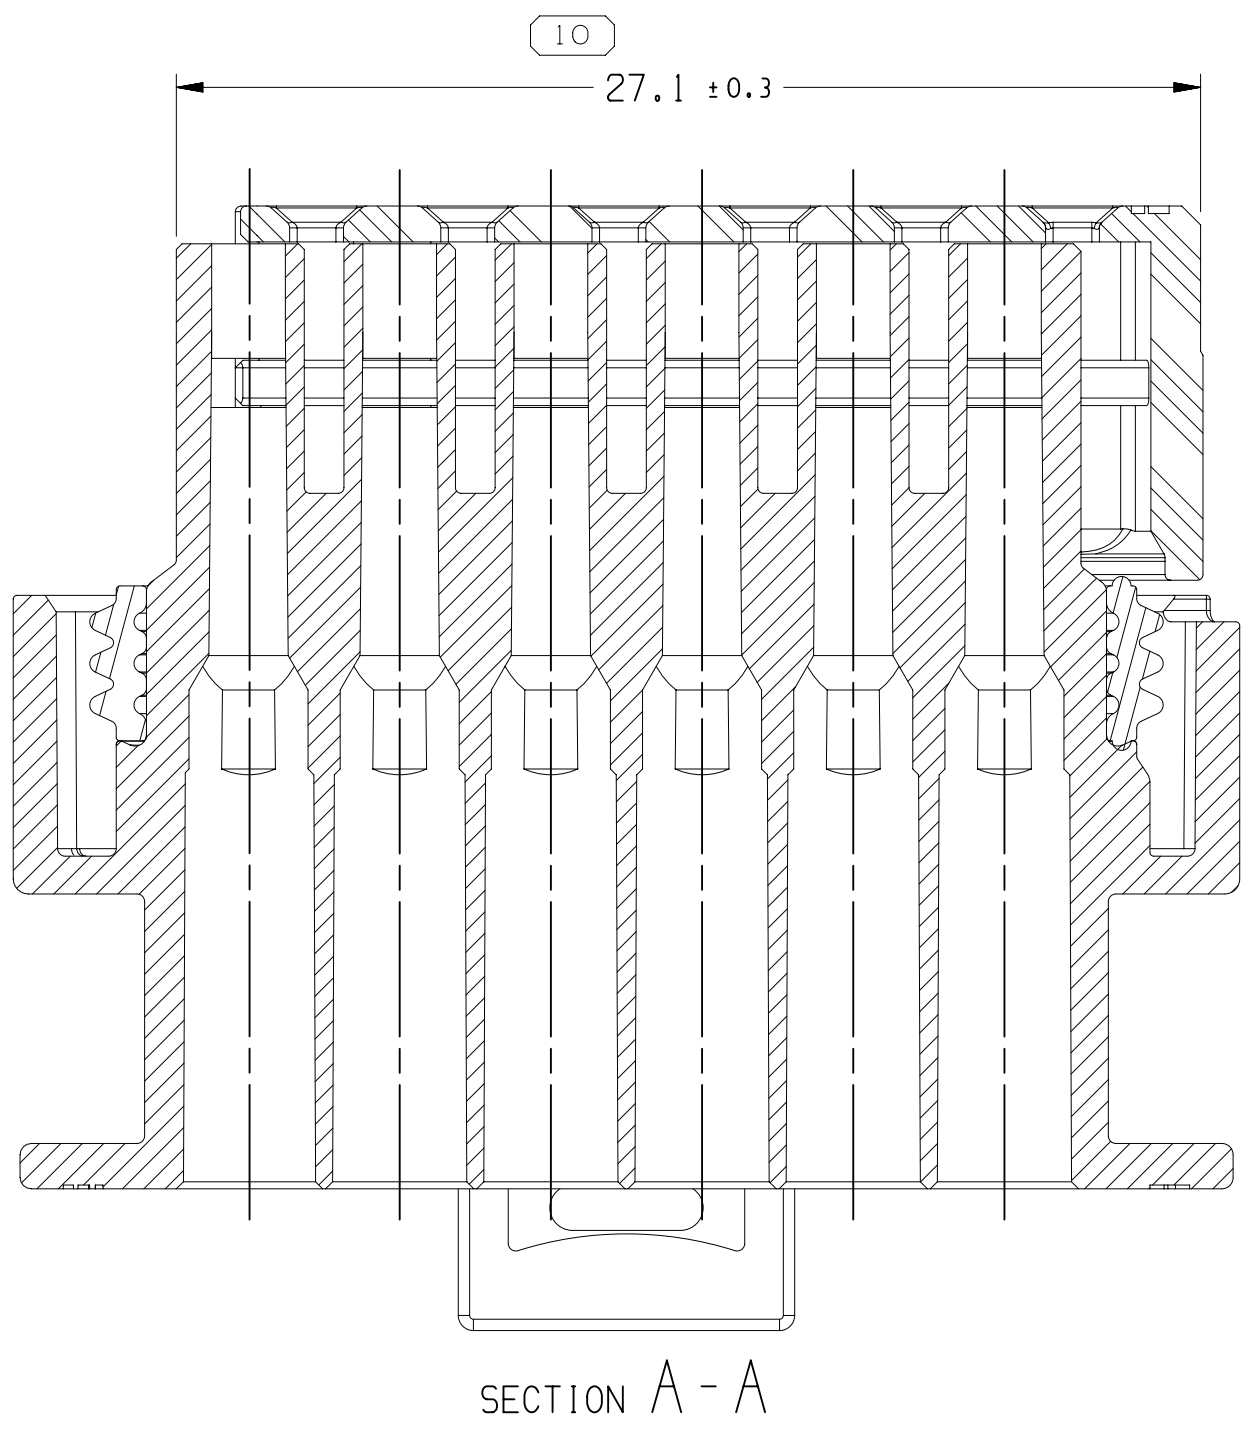


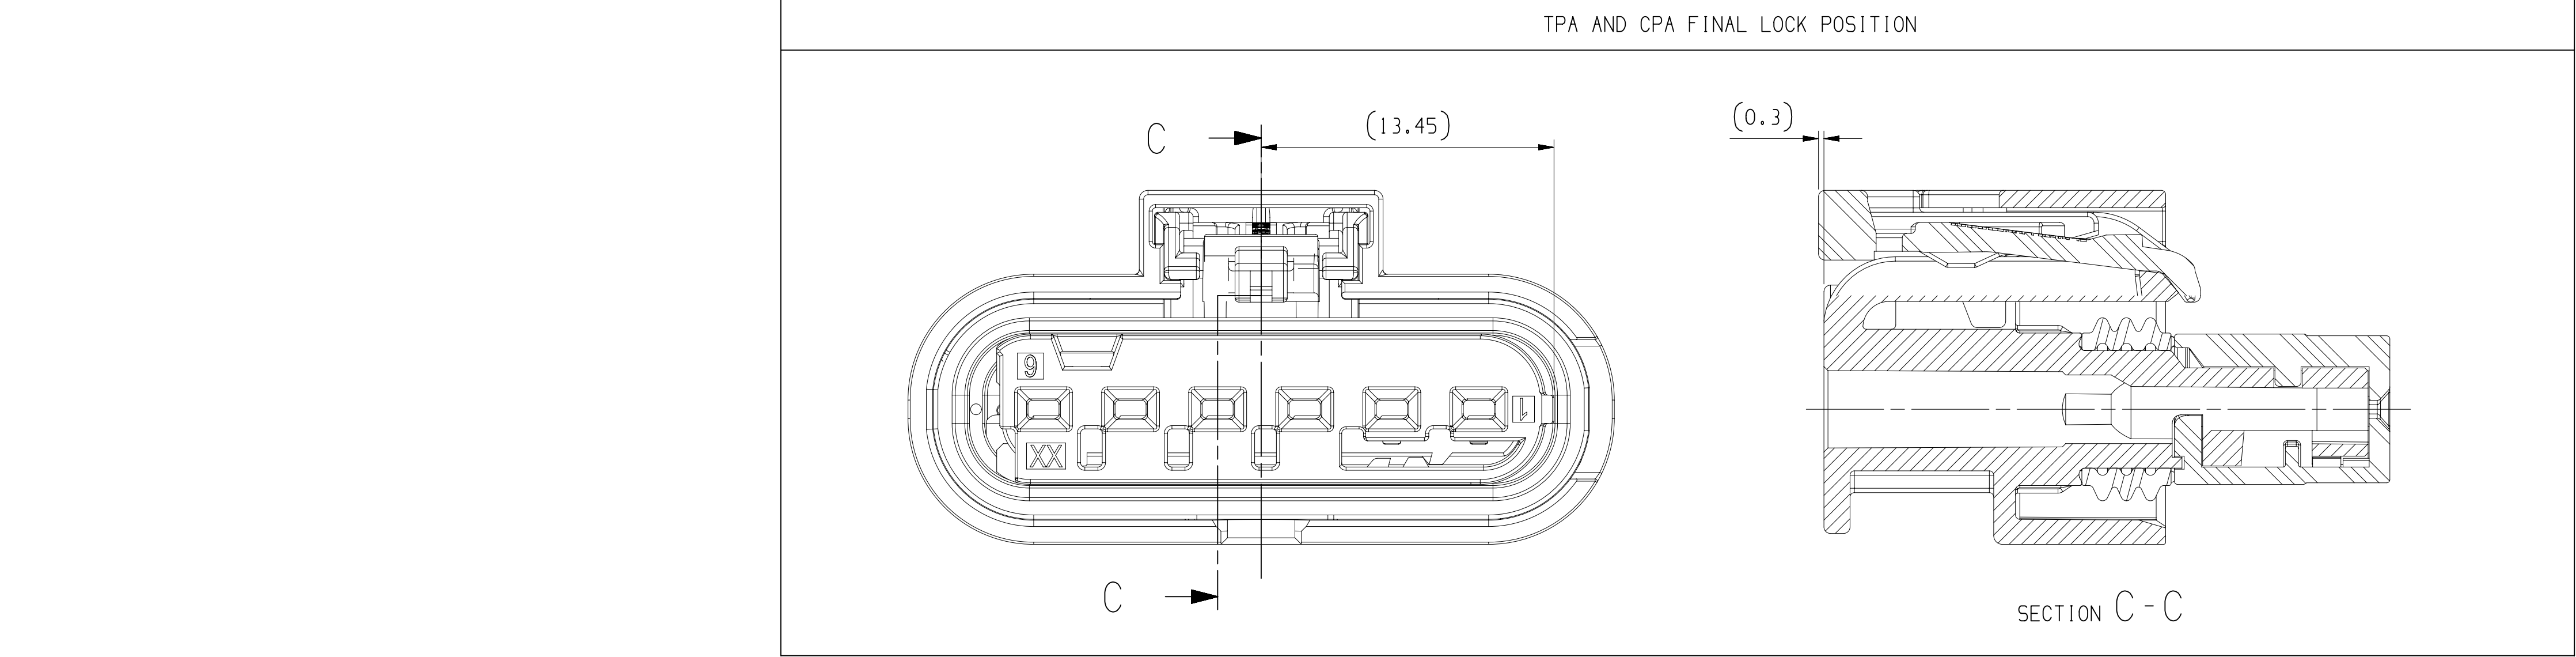

- NOTES
- UNLESS OTHERWISE SPECIFIED AND/OR INDICATED:
DIMENSIONS ARE TO FACE OF VIEW SHOWN AND AUTOMATICALLY ROUNDED BY COMPUTER FOR INSPECTION (SEE MATH MODEL FOR PRECISE DIMENSIONS). FOR ALL OTHER DIMENSIONS NOT SHOWN BUT REQUIRED FOR TOOL BUILD, SEE MATH MODEL FOR PRECISE TOOL PATH DATA.
 - THIS PART USED IN ASSEMBLY SEE CHART.
 - SUITABLE TERMINAL SYSTEM CTS/MCN/MLK 1.2 LL.
 - MAX. WIRE SIZE RANGE 1.5 MM2. FOR CAVITY-Ø 3.55MM.
 - ASSEMBLY MANUAL REFER TO 35126449-DUS72-S01.
 - INTERFACE REFER TO USCAR-EWCAP 120-S-006-1-201/202.
 - MATING TERMINAL INFORMATION.

TITLE	DPN	WIRE SIZE	PLATING	CABLE SEAL DPN
FEMALE TERMINAL CTS 1.2	13959120	0.22-0.35mm2	SN	15327913
	13959141	0.5-0.75 mm2	SN	15327918
	13948568	1 mm2	SN	15339412
	13959118	0.22-0.35mm2	AG	15327913
	13959121	0.5-0.75 mm2	AG	15327918
	13959139	1 mm2	AG	15339412
	35555157			
	DPN: 33110922			DPN: 35273028
	TE PN: 1452671-3	1.5 mm2	AG	TE PN: 2287497-1
	13959119	0.22-0.35mm2	AU	15327913
	13959145	0.5-0.75 mm2	AU	15327918
	13959134	1 mm2	AU	15339412
	35555160			

*ALTERNATIVE TERMINAL SERIES: APTIV CTS 1.2 / TE MCN 1.2 / KOSTAL MLK 1.2

- B. COMPLY WITH SAE/USCAR-2 REVISION 7

DRAWING NUMBER
35087440

SIZE: A1x3 SCALE: 5:1 FRAME NO: 2 OF 2 SHEET NO: 1 OF 1 REV: 01

ASSEMBLY PART NUMBER	ASSEMBLY PART NAME	REV.	CODING	ITEM NO	PART NUMBER	PART NAME	REV.	MATERIAL SPECIFICATION AND COLOUR
35B34333	FEMALE CONNECTOR ASM	01	A	4	35124265	CPA	03	PA6 GF30 HS RED
				3	35020546	SEAL	01	ELAS VMO H1 TEAR LIQUID GRA
				2	35020555	TPA	03	PLAS PA66 GF33 HS GRA
				1	35B34327	HOUSING	01	PLAS PA66 GF33 HS LT BLU

UNLESS OTHERWISE SPECIFIED:
DIMENSIONS ARE IN MILLIMETERS

PROCESS SENSITIVE DIMENSION
(3) INDICATE
REFERENCE DIMENSIONS AND NO TOLERANCE
LIMITS ARE ESTABLISHED

VIEW: 0 1 2 